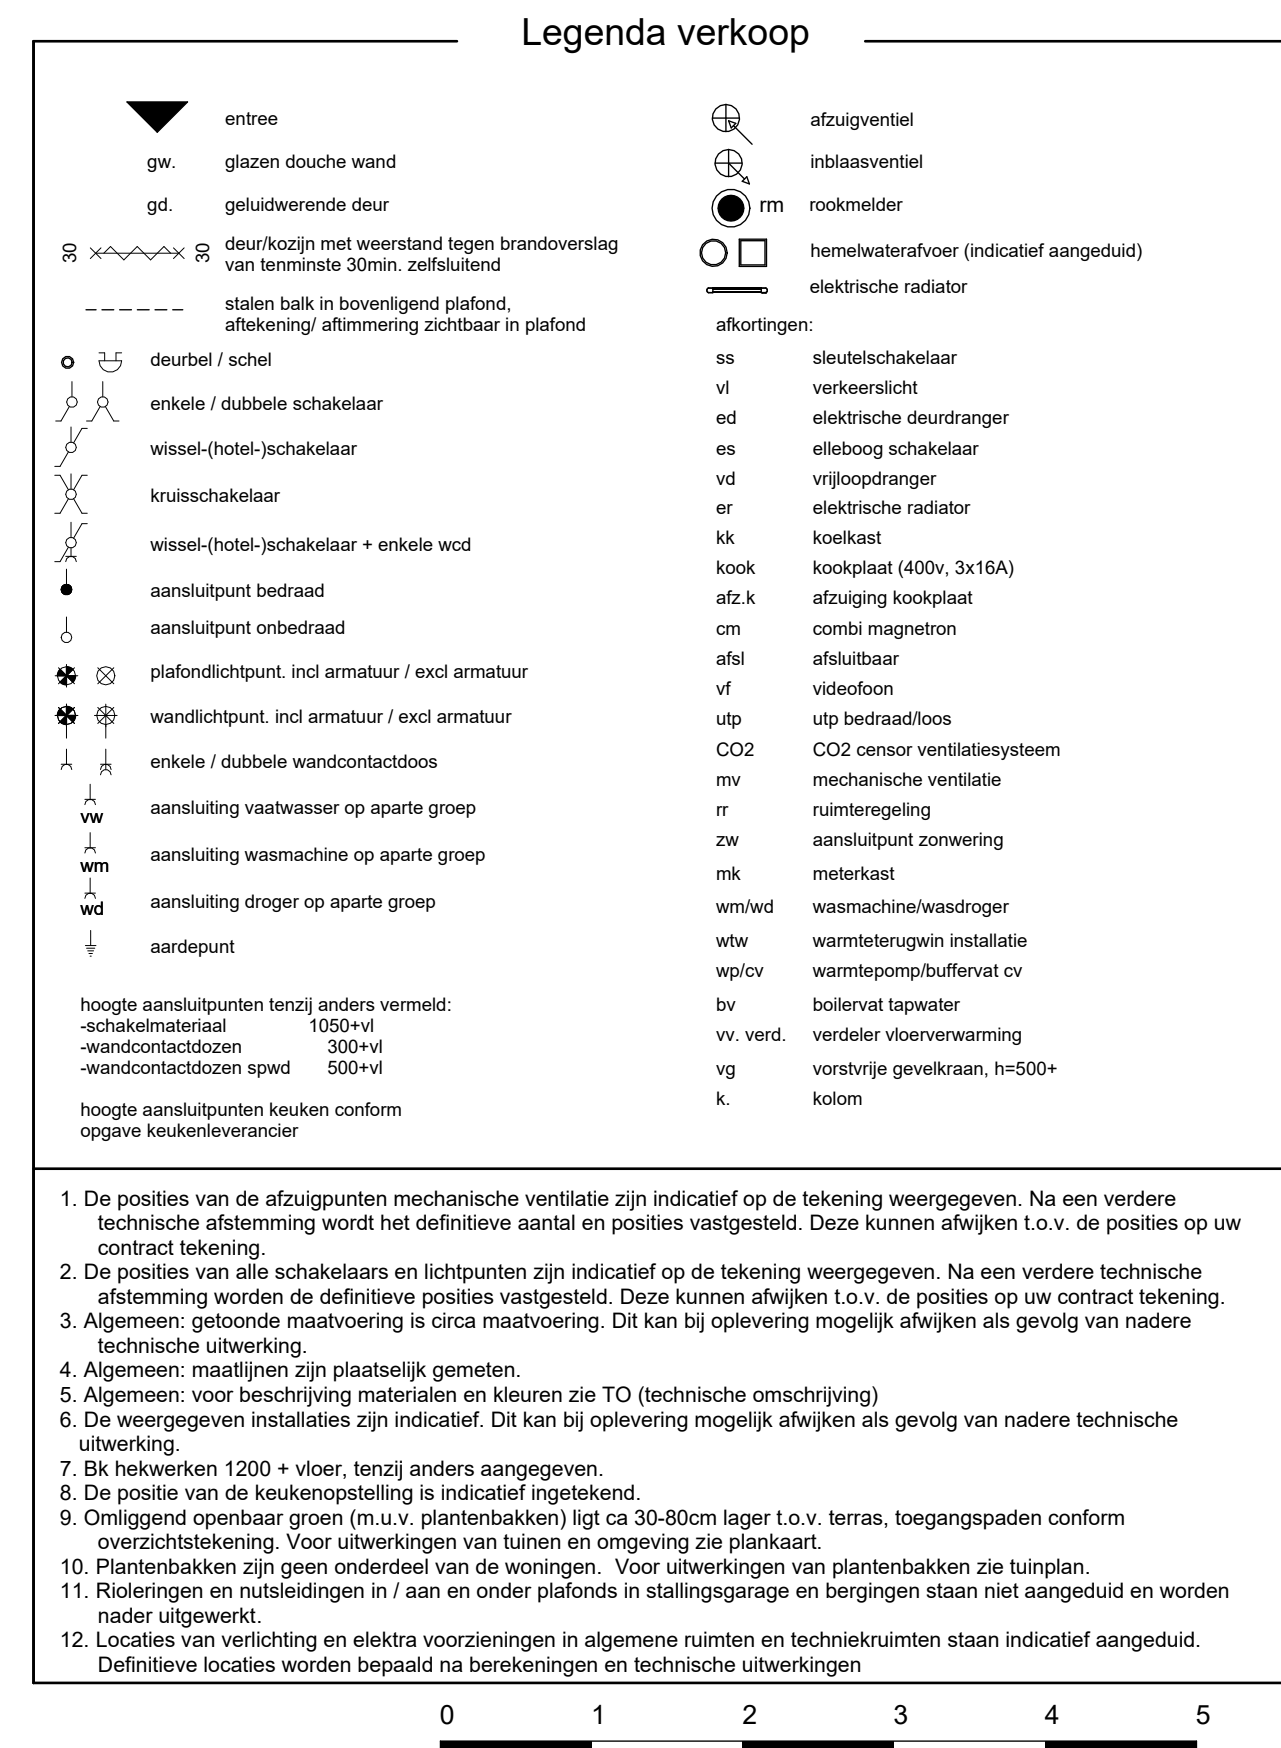


Definitief

Schaal: 1:50
Formaat: A2
Datum: 14-07-2026

7A-007